
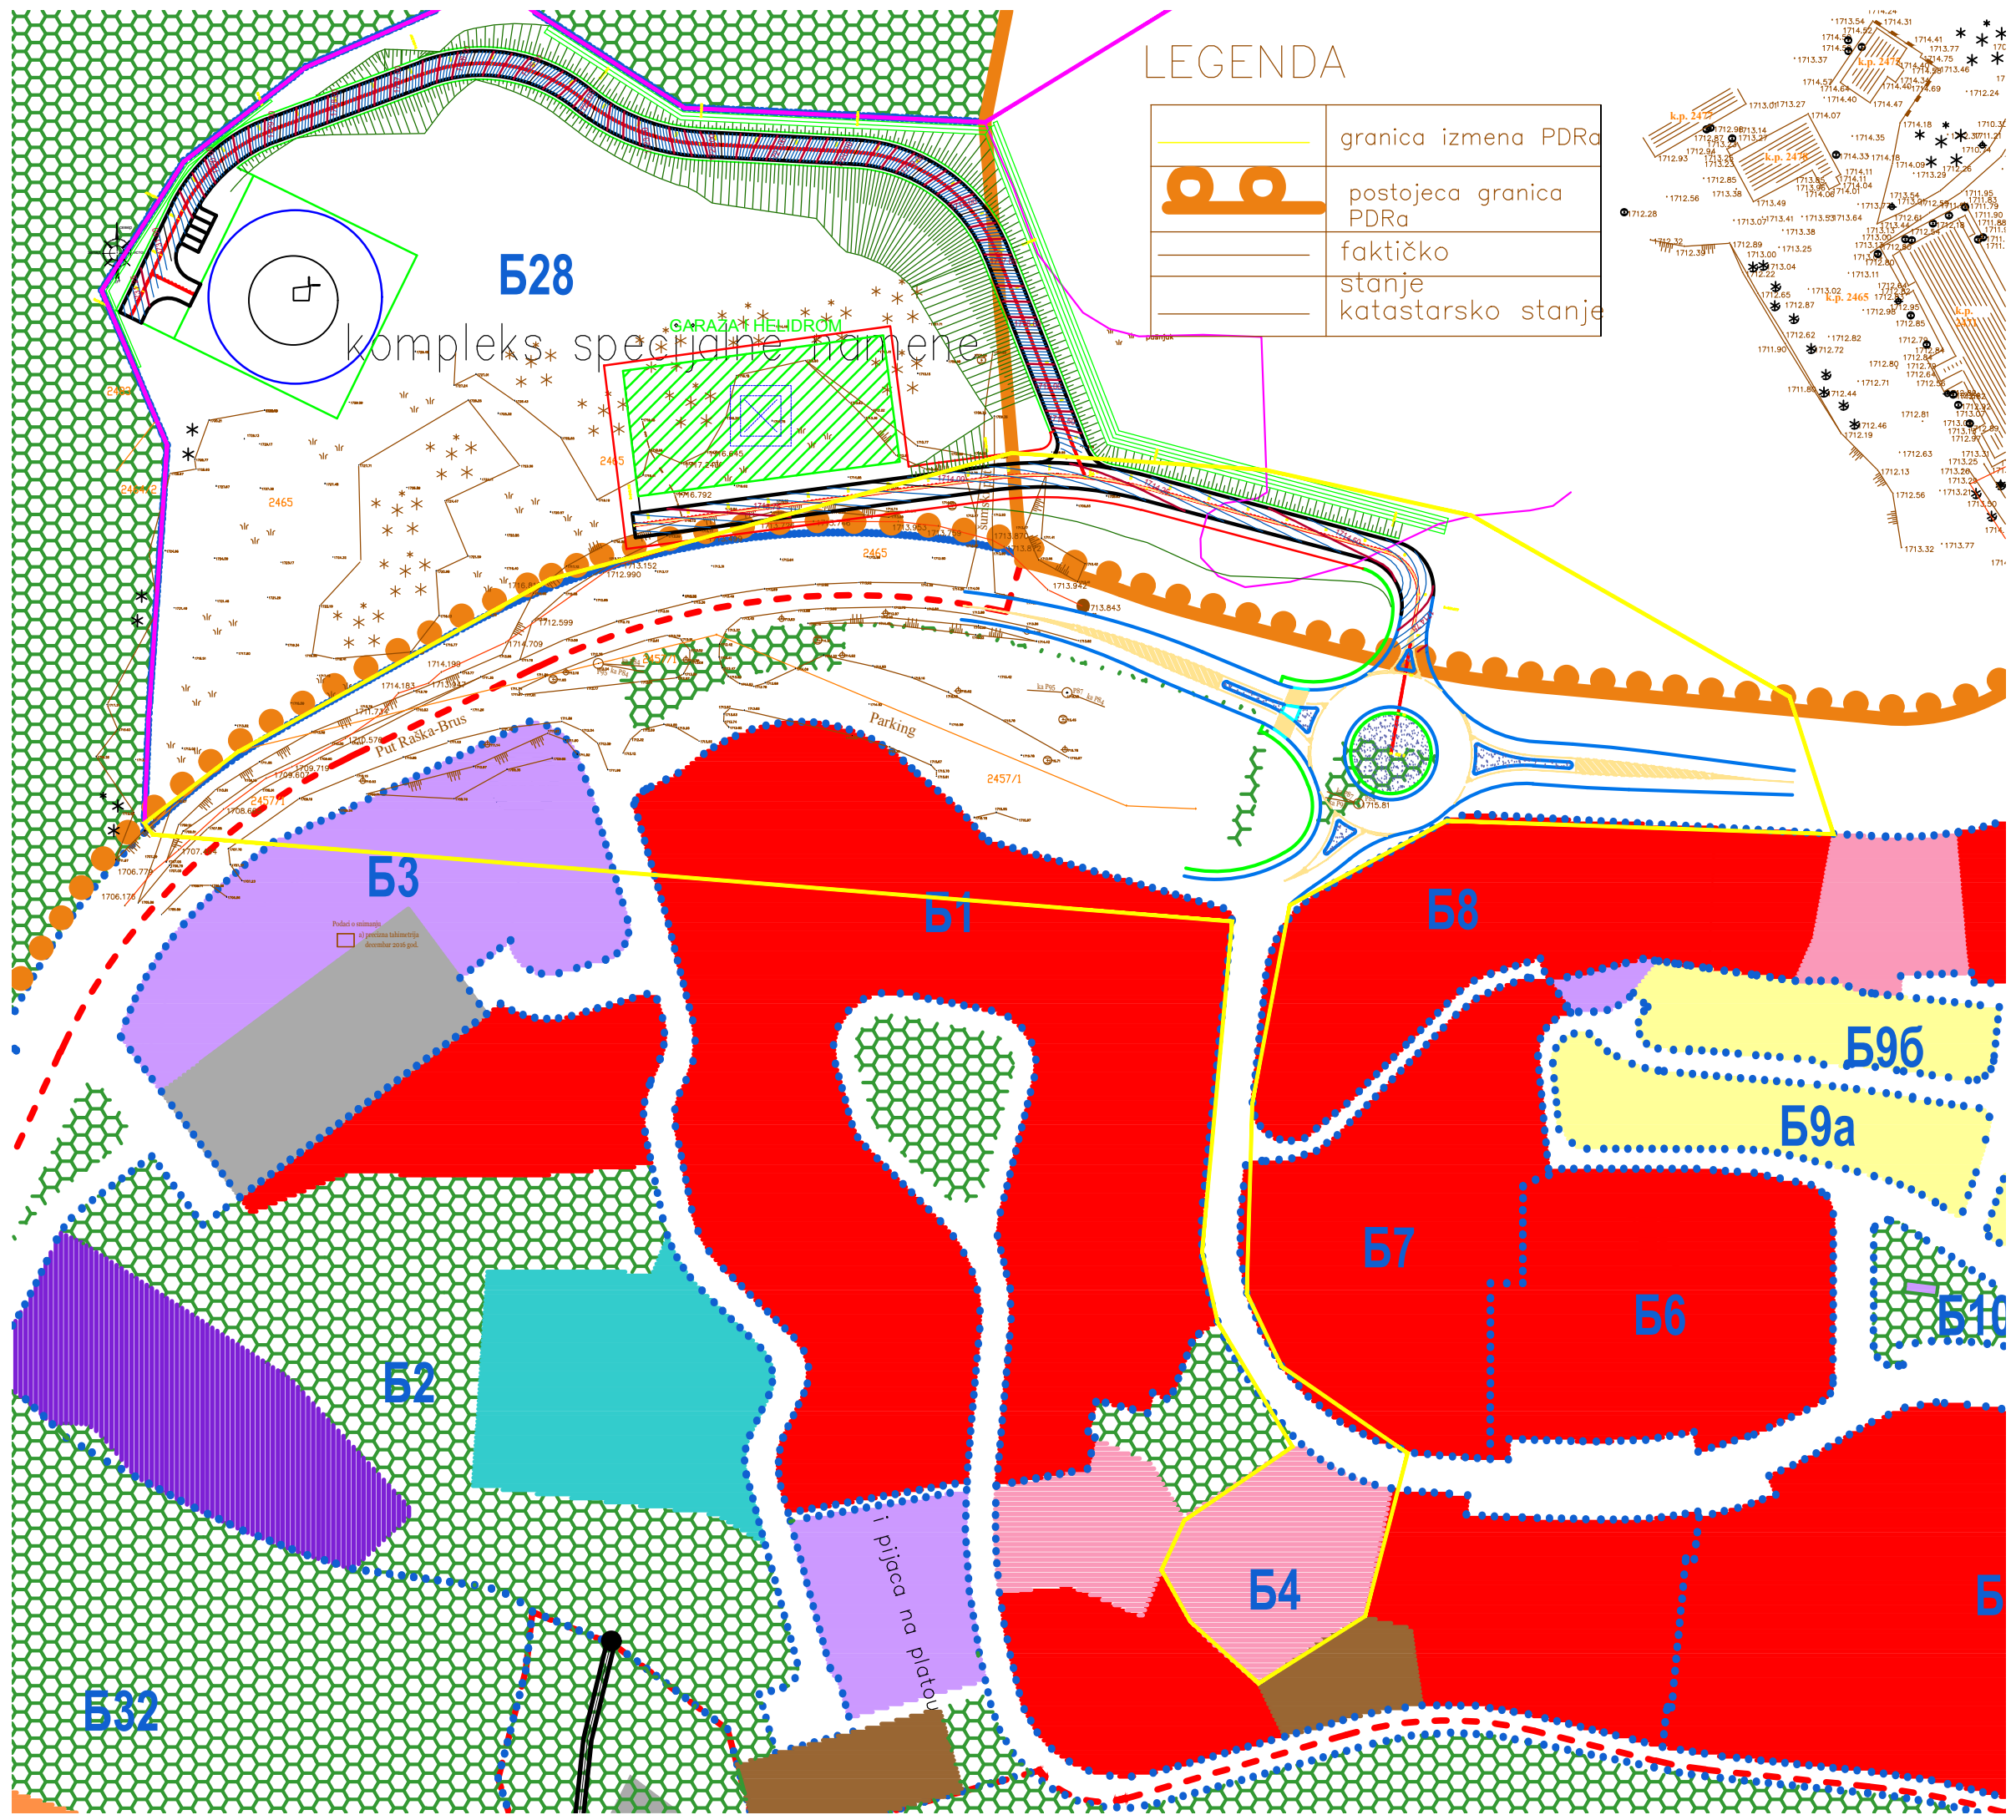


# LEGENDA

	granica izmena PDRa
	postojeca granica PDRa
	faktičko stanje
	stanje katastarsko stanje

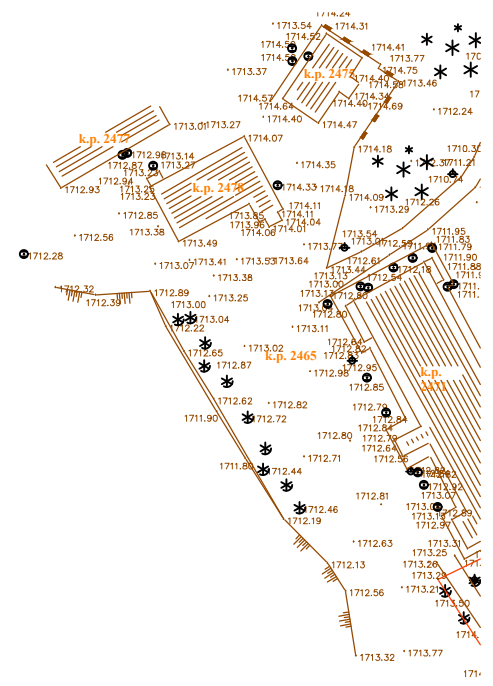

**B28**  
kompleks specijalne namene

**B3**

**B1**

**B8**

**B9b**

**B9a**

**B2**

**B7**

**B6**

**B10**

**B4**

**B32**

i pijaca na platou

Podaci o stanju  
aj sredinom oktobra  
decembar 2018 god.